


**PLAN VIEW**  
scale: 1:25



SCALE AS SHOWN

SHEET OF SHEETS 1 OF 3

DRAWING No  
JG-M-001

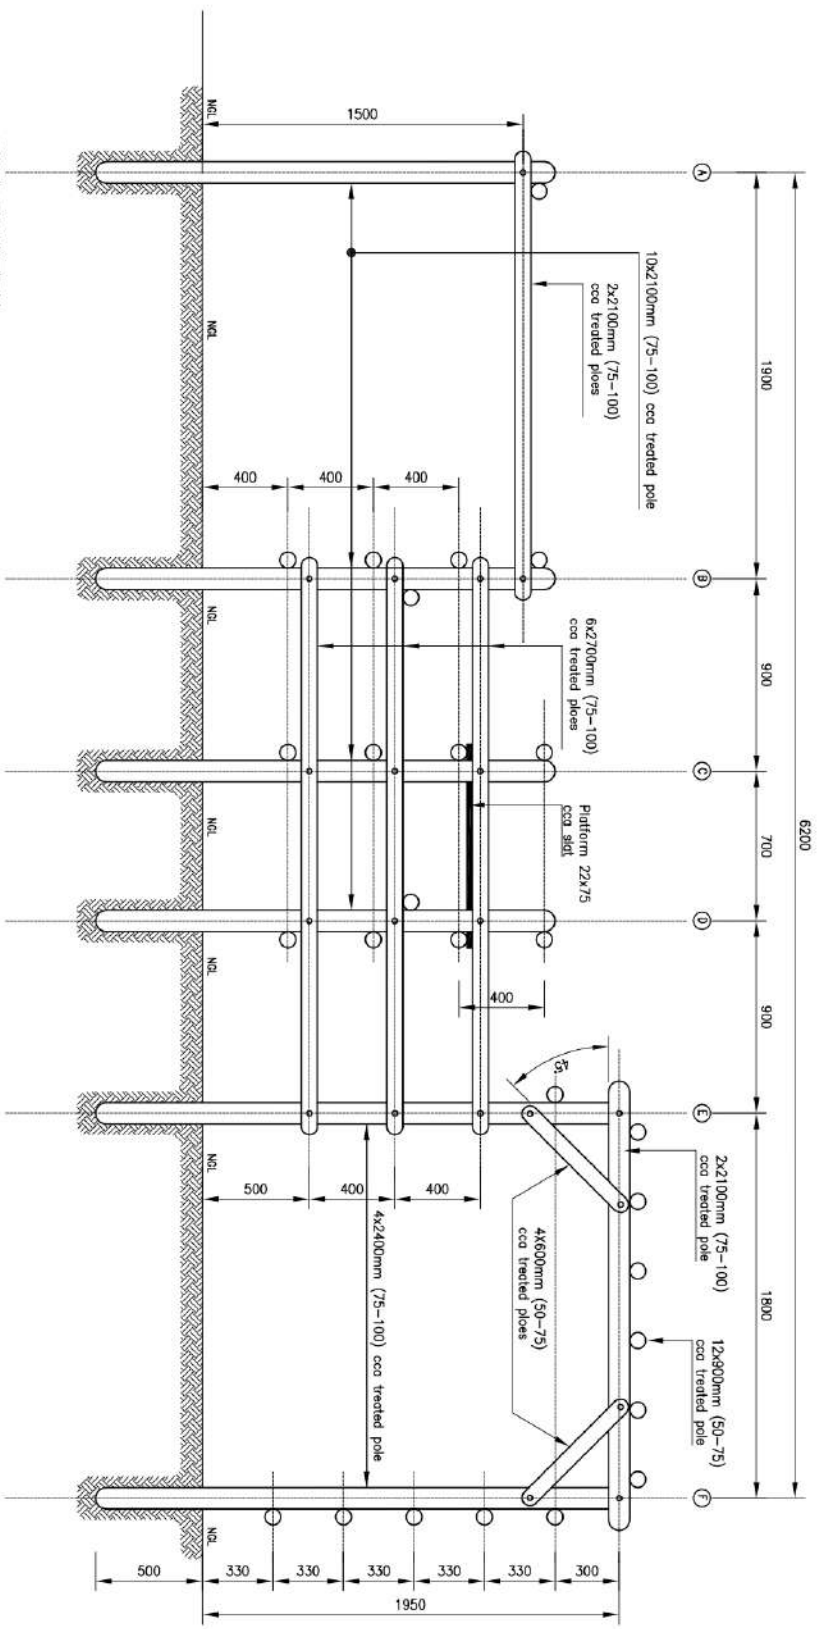


**SIDE ELEVATION**  
scale 1:25



SCALE AS SHOWN  
SHEET OF SHEETS 2 OF 3

DRAWING No  
JG-M-002

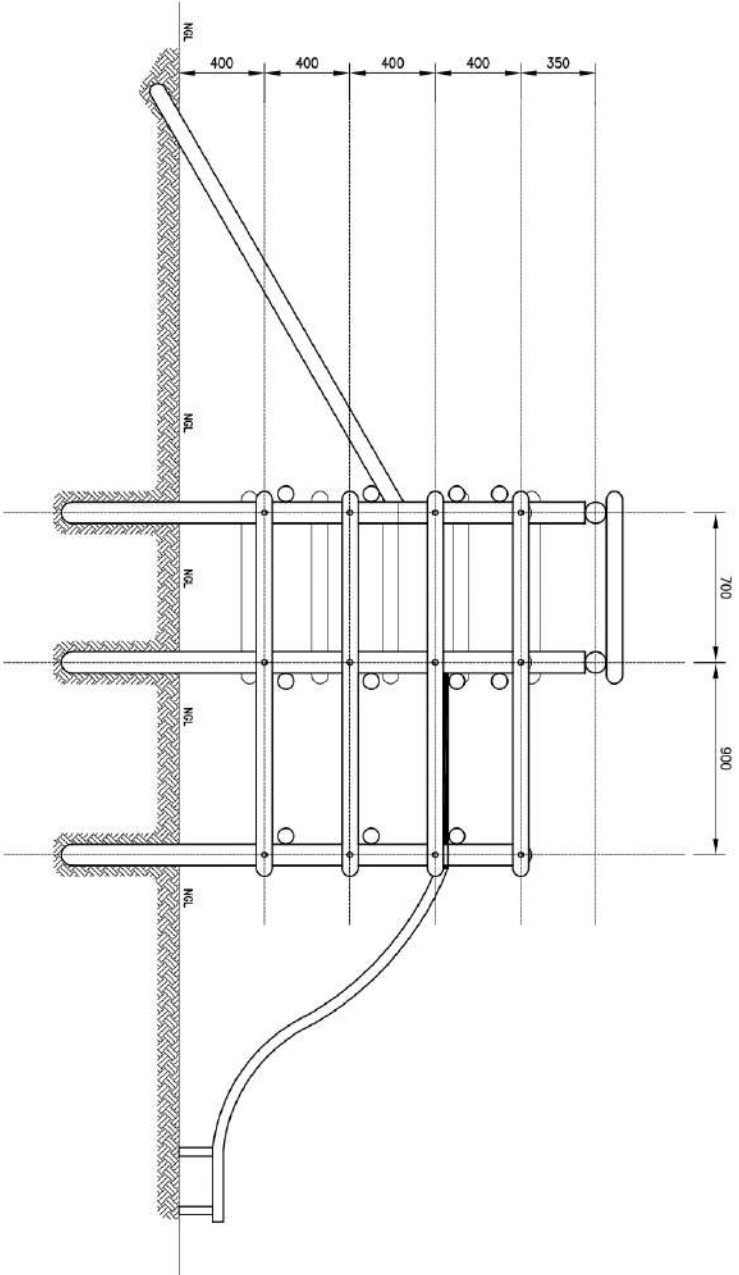

**SIDE ELEVATION**  
scale 1:25



**social development**  
Department  
Social Development  
REPUBLIC OF SOUTH AFRICA

SCALE  
AS SHOWN

SHEET OF SHEETS  
3 OF 3

DRAWING No

JG-M-003